



SHEPHERD RESOURCES INC / AIA  
 POST OFFICE BOX 1624  
 AVON COLORADO 81620  
 970 949 3302 F970 949 5121  
 WWW.SRIARCHITECT.COM

DATE	ISSUE
12-02-02	SCHEMATIC DESIGN
12-20-02	CONCEPTUAL DRB
04-21-03	FINAL DRB
05-14-03	PERMIT SET
06-10-03	PROGRESS SET
08-04-03	PERMIT ADDENDUM #1
11-21-03	FRAMING UPDATE
02-19-04	PROGRESS SET
03-15-04	CONSTRUCTION

**CONSTRUCTION**

MARCH 15, 2004


PROJECT: 0109

**388 EXHIBITION LANE**

LOT 1 - MAROON NEIGHBORHOOD  
 ASPEN HIGHLANDS, COLORADO

**BASEMENT LEVEL PLAN**

**A2.0**

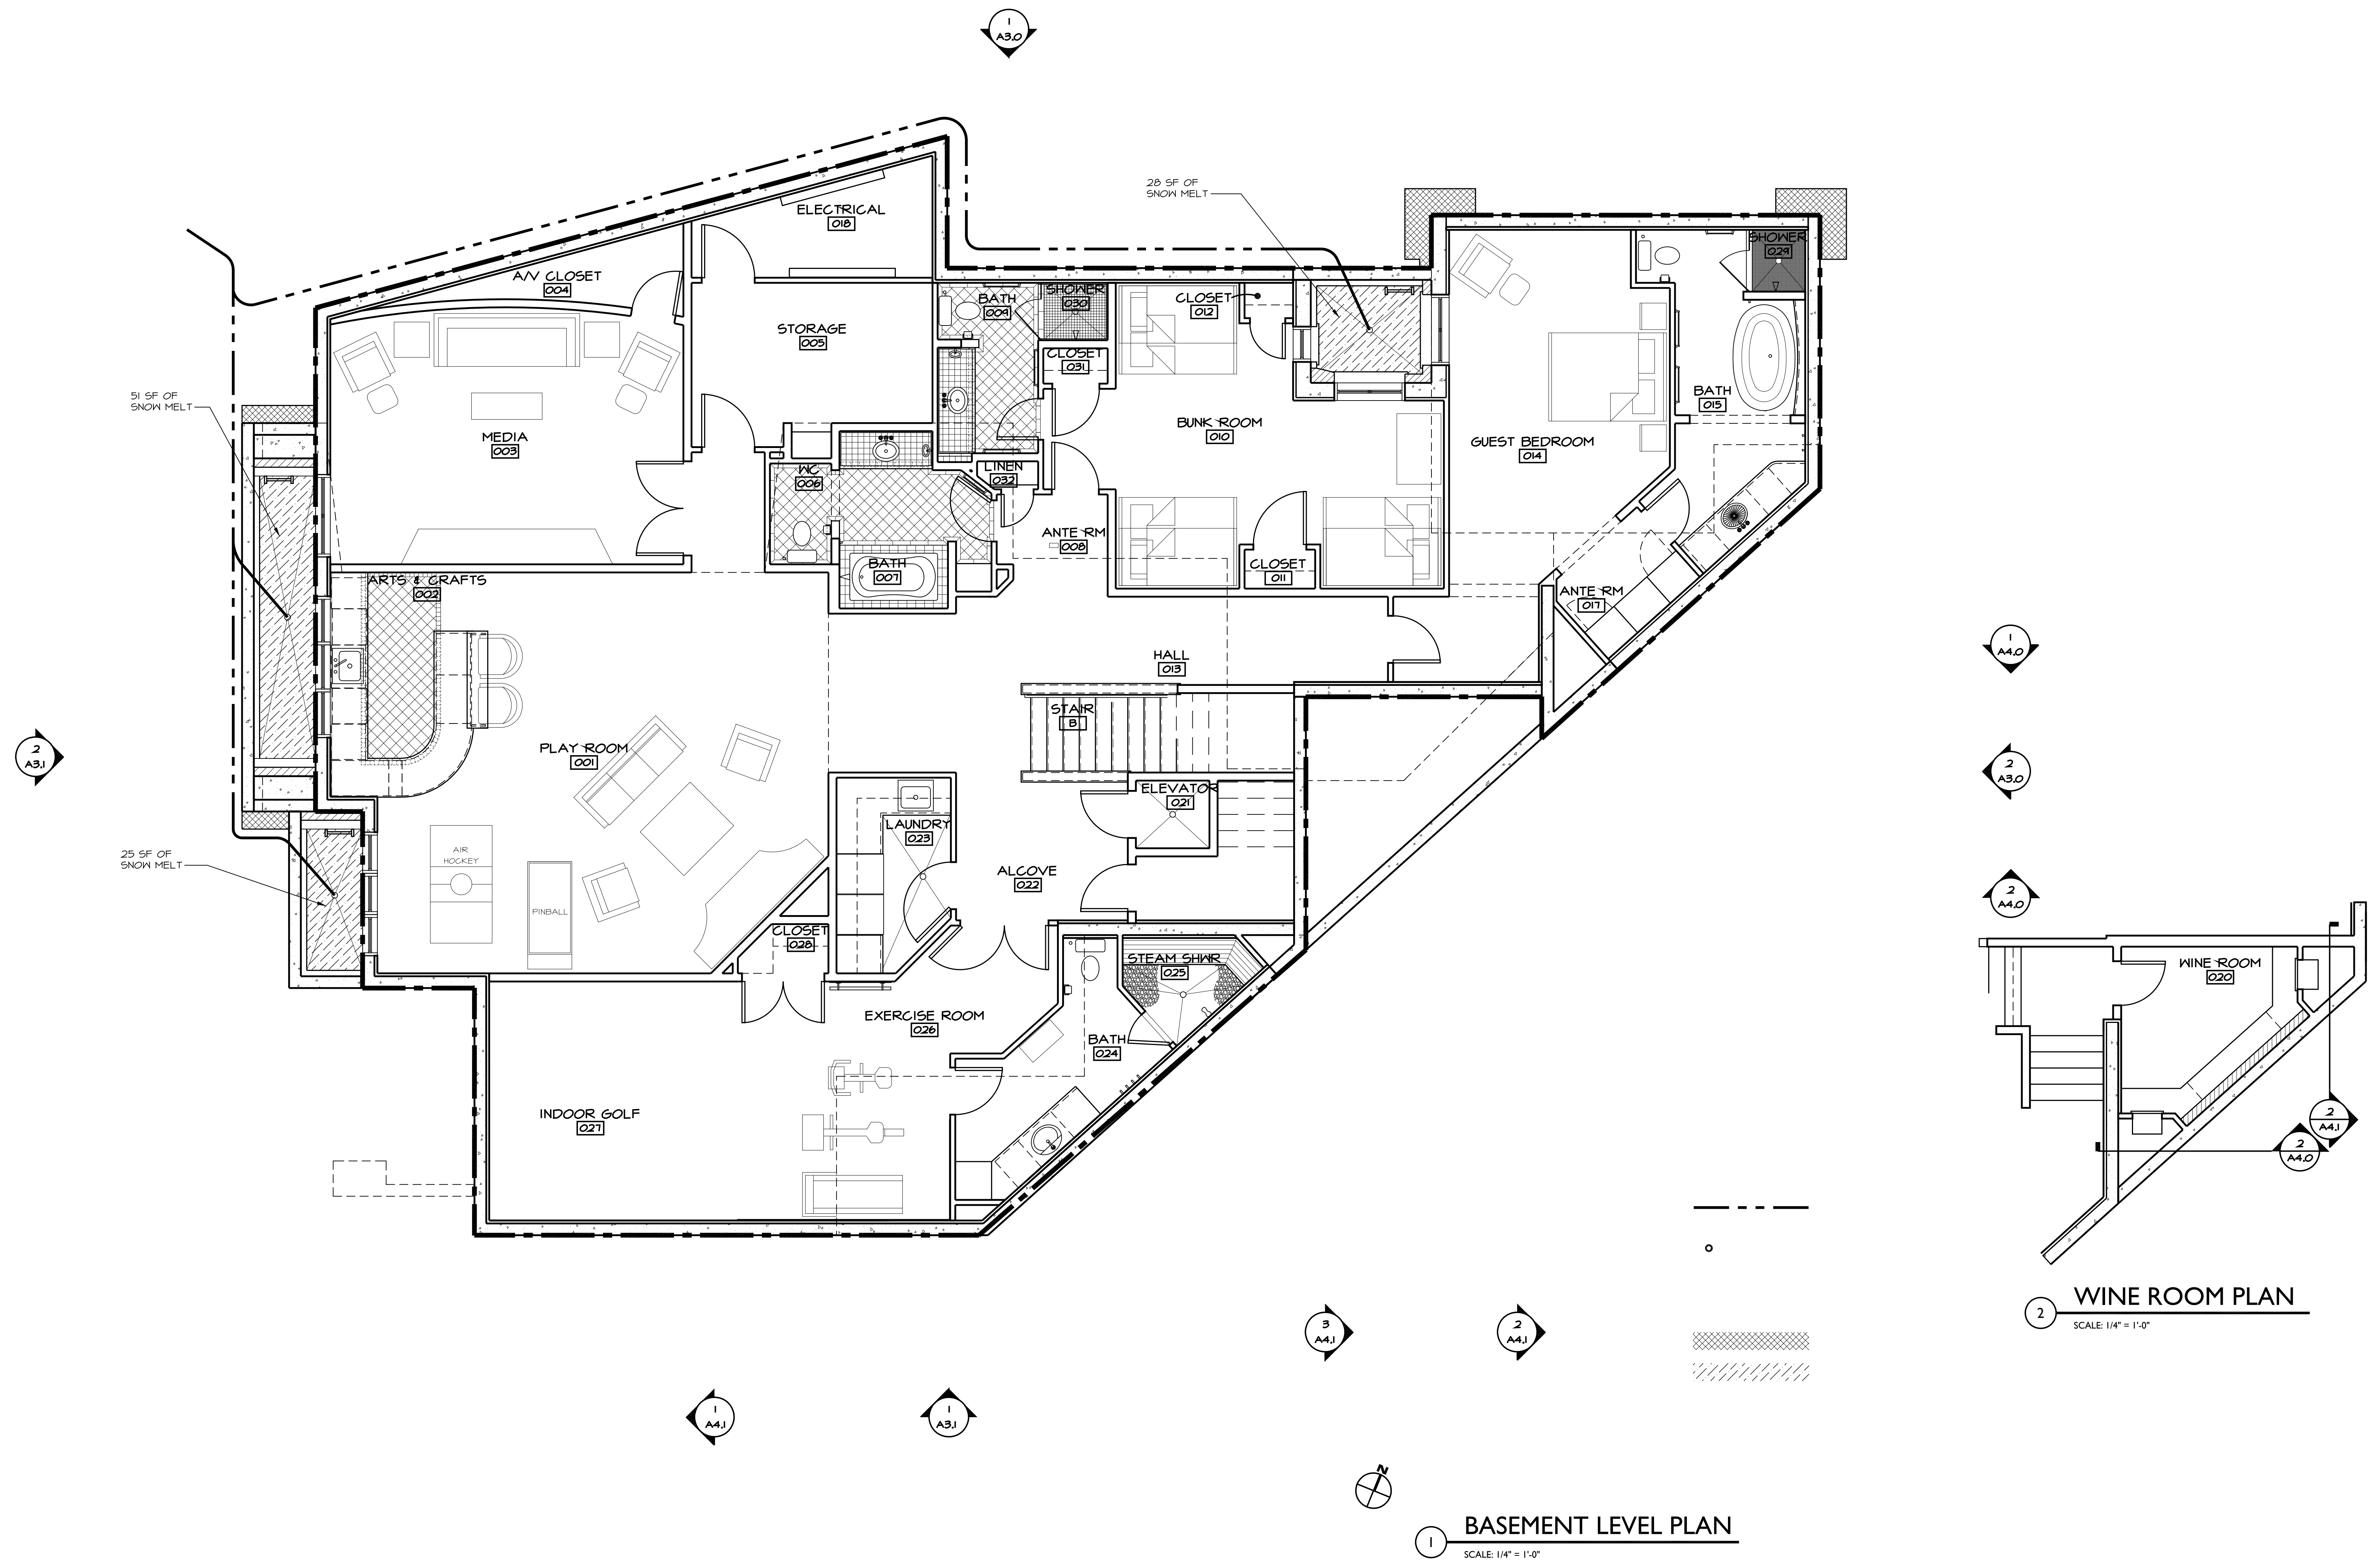

**BASEMENT LEVEL PLAN**

SCALE: 1/4" = 1'-0"

**WINE ROOM PLAN**

SCALE: 1/4" = 1'-0"



SHEPHERD RESOURCES INC / AIA  
 POST OFFICE BOX 1624  
 AVON COLORADO 81620  
 T970 949 3302 F970 949 5121  
 WWW.SRIARCHITECT.COM

DATE	ISSUE
12-02-02	SCHEMATIC DESIGN
12-20-02	CONCEPTUAL DRB
04-21-03	FINAL DRB
05-14-03	PERMIT SET
06-10-03	PROGRESS SET
11-21-03	FRAMING UPDATE
02-19-04	PROGRESS SET
03-15-04	CONSTRUCTION

**PERMIT SET  
 CONSTRUCTION**


PPR0114.5.0304

PROJECT: 0109

**388 EXHIBITION  
 LANE**

LOT I - MAROON  
 NEIGHBORHOOD  
 ASPEN HIGHLANDS,  
 COLORADO

GRADE LEVEL PLAN

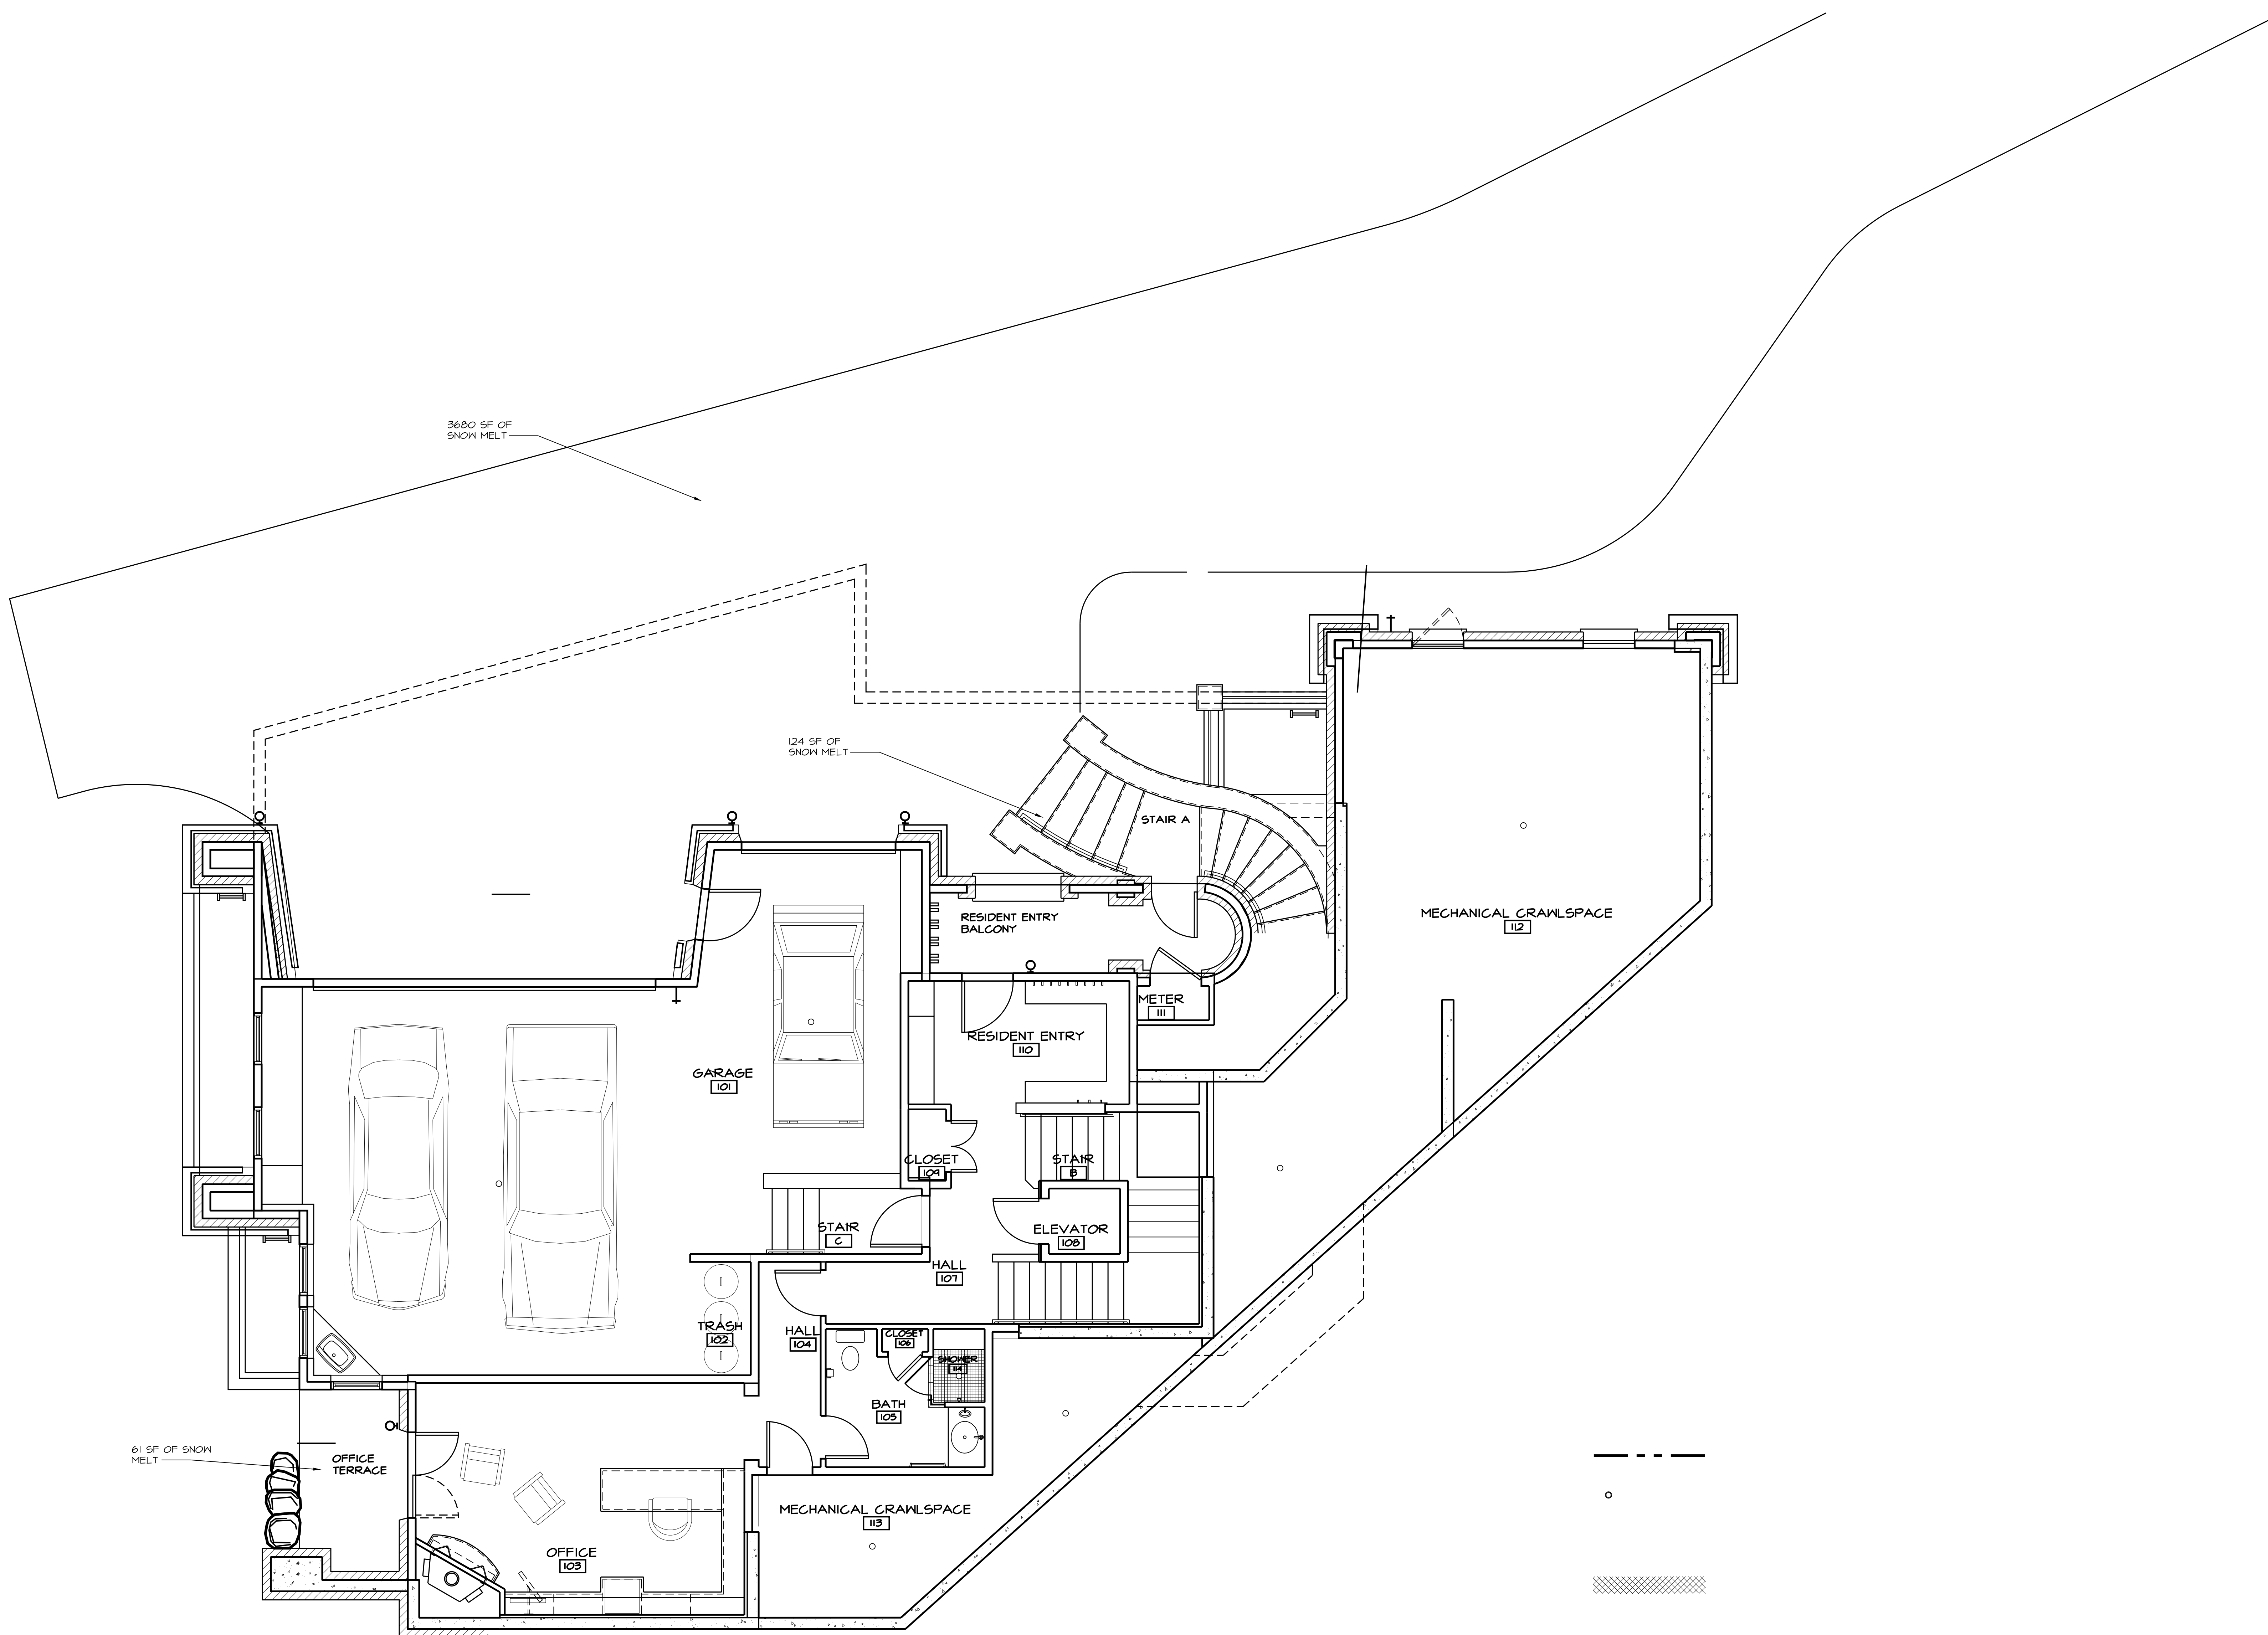



SHEPHERD RESOURCES INC / AIA  
 POST OFFICE BOX 1624  
 AVON COLORADO 81620  
 970 949 3302 F970 949 5121  
 WWW.SRIARCHITECT.COM

DATE	ISSUE
12-02-02	SCHEMATIC DESIGN
12-20-02	CONCEPTUAL DRB
04-21-03	FINAL DRB
05-14-03	PERMIT SET
06-10-03	PROGRESS SET
08-04-03	PERMIT ADDENDUM #1
11-21-03	FRAMING UPDATE
02-19-04	PROGRESS SET
03-15-04	CONSTRUCTION

HPARCH14.030804


PROJECT: 0109

**388 EXHIBITION LANE**


LOT 1 - MAROON NEIGHBORHOOD  
 ASPEN HIGHLANDS, COLORADO

MAIN LEVEL PLAN


**A2.2**

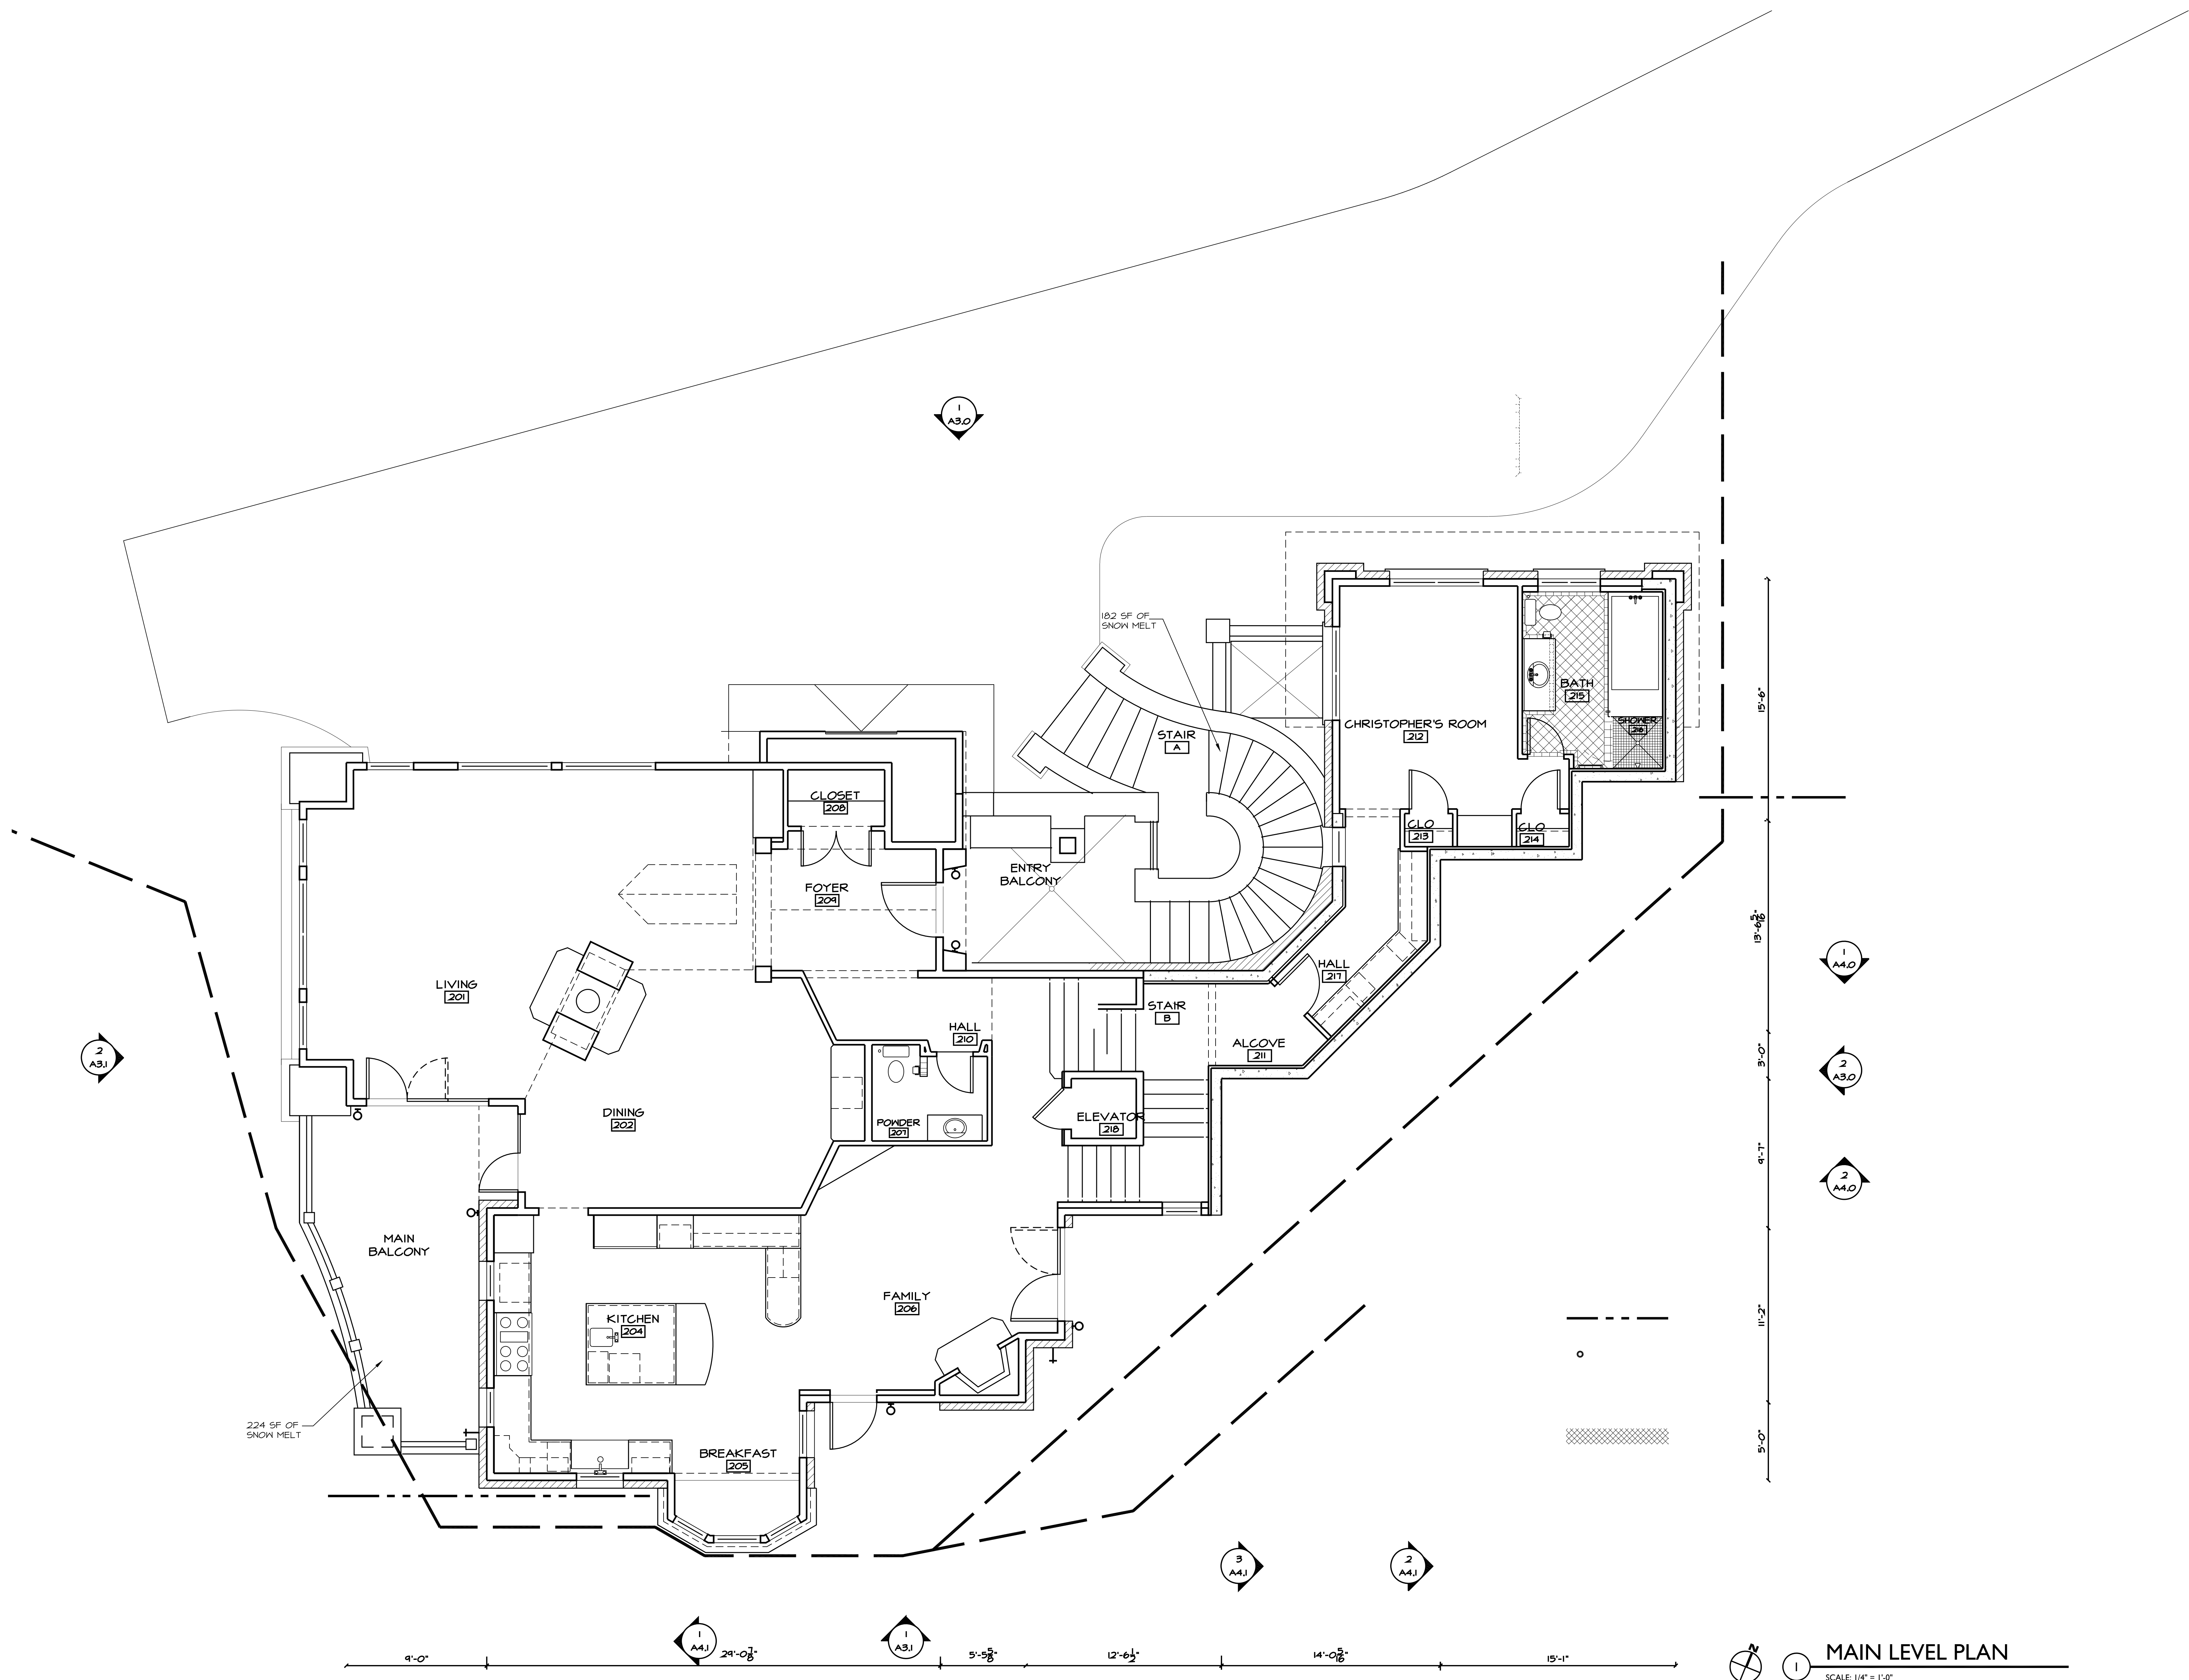

**MAIN LEVEL PLAN**  
 SCALE: 1/4" = 1'-0"

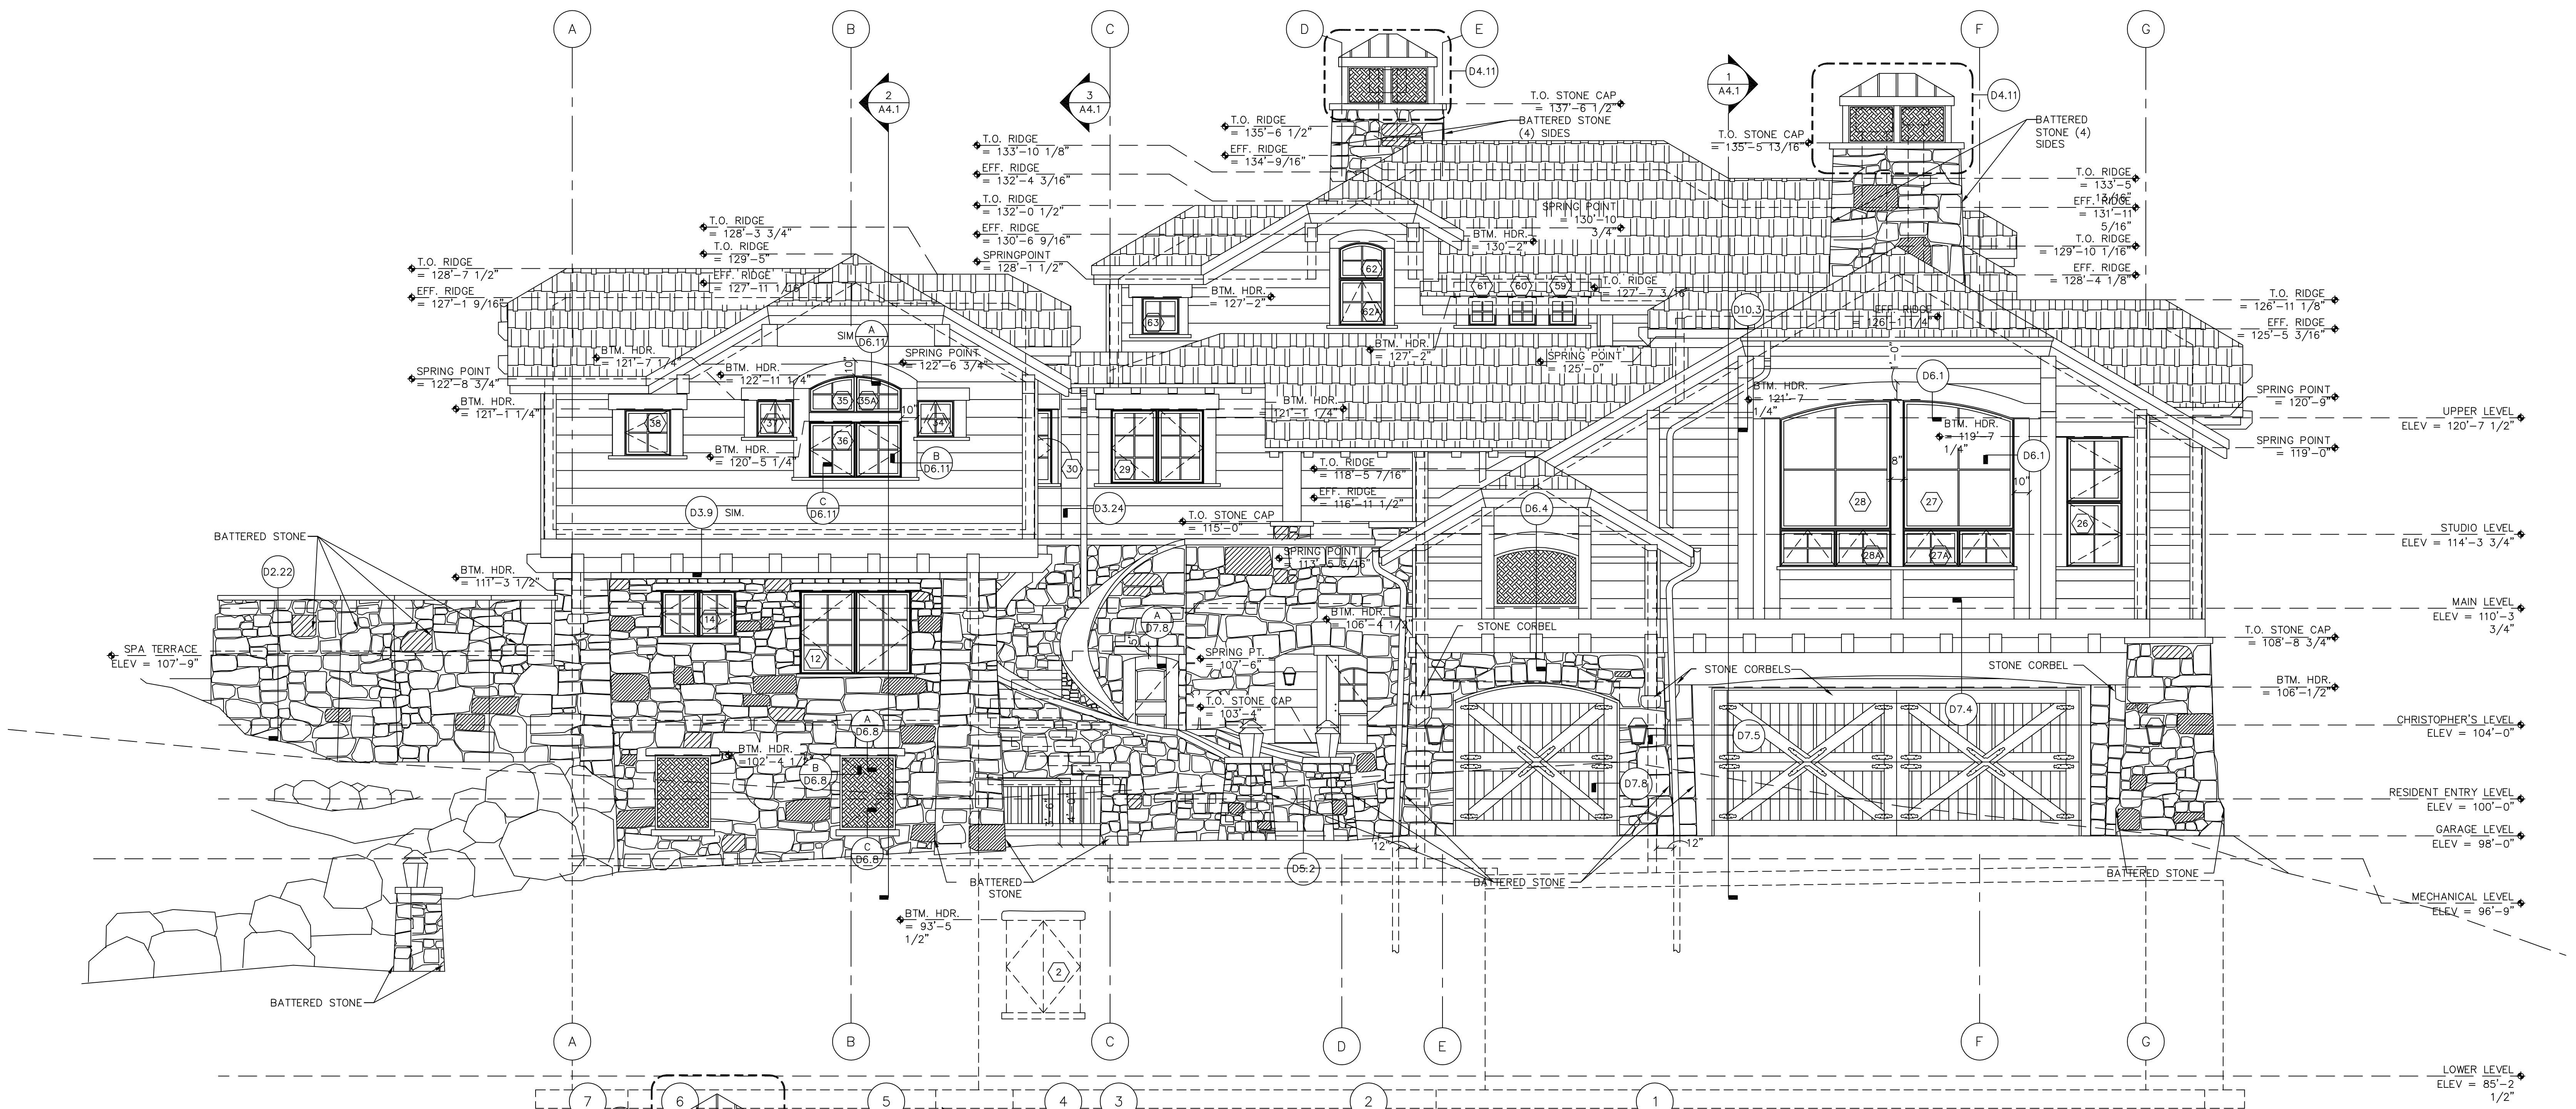

**1 NORTH ELEVATION**  
SCALE: 1/4" = 1'-0"

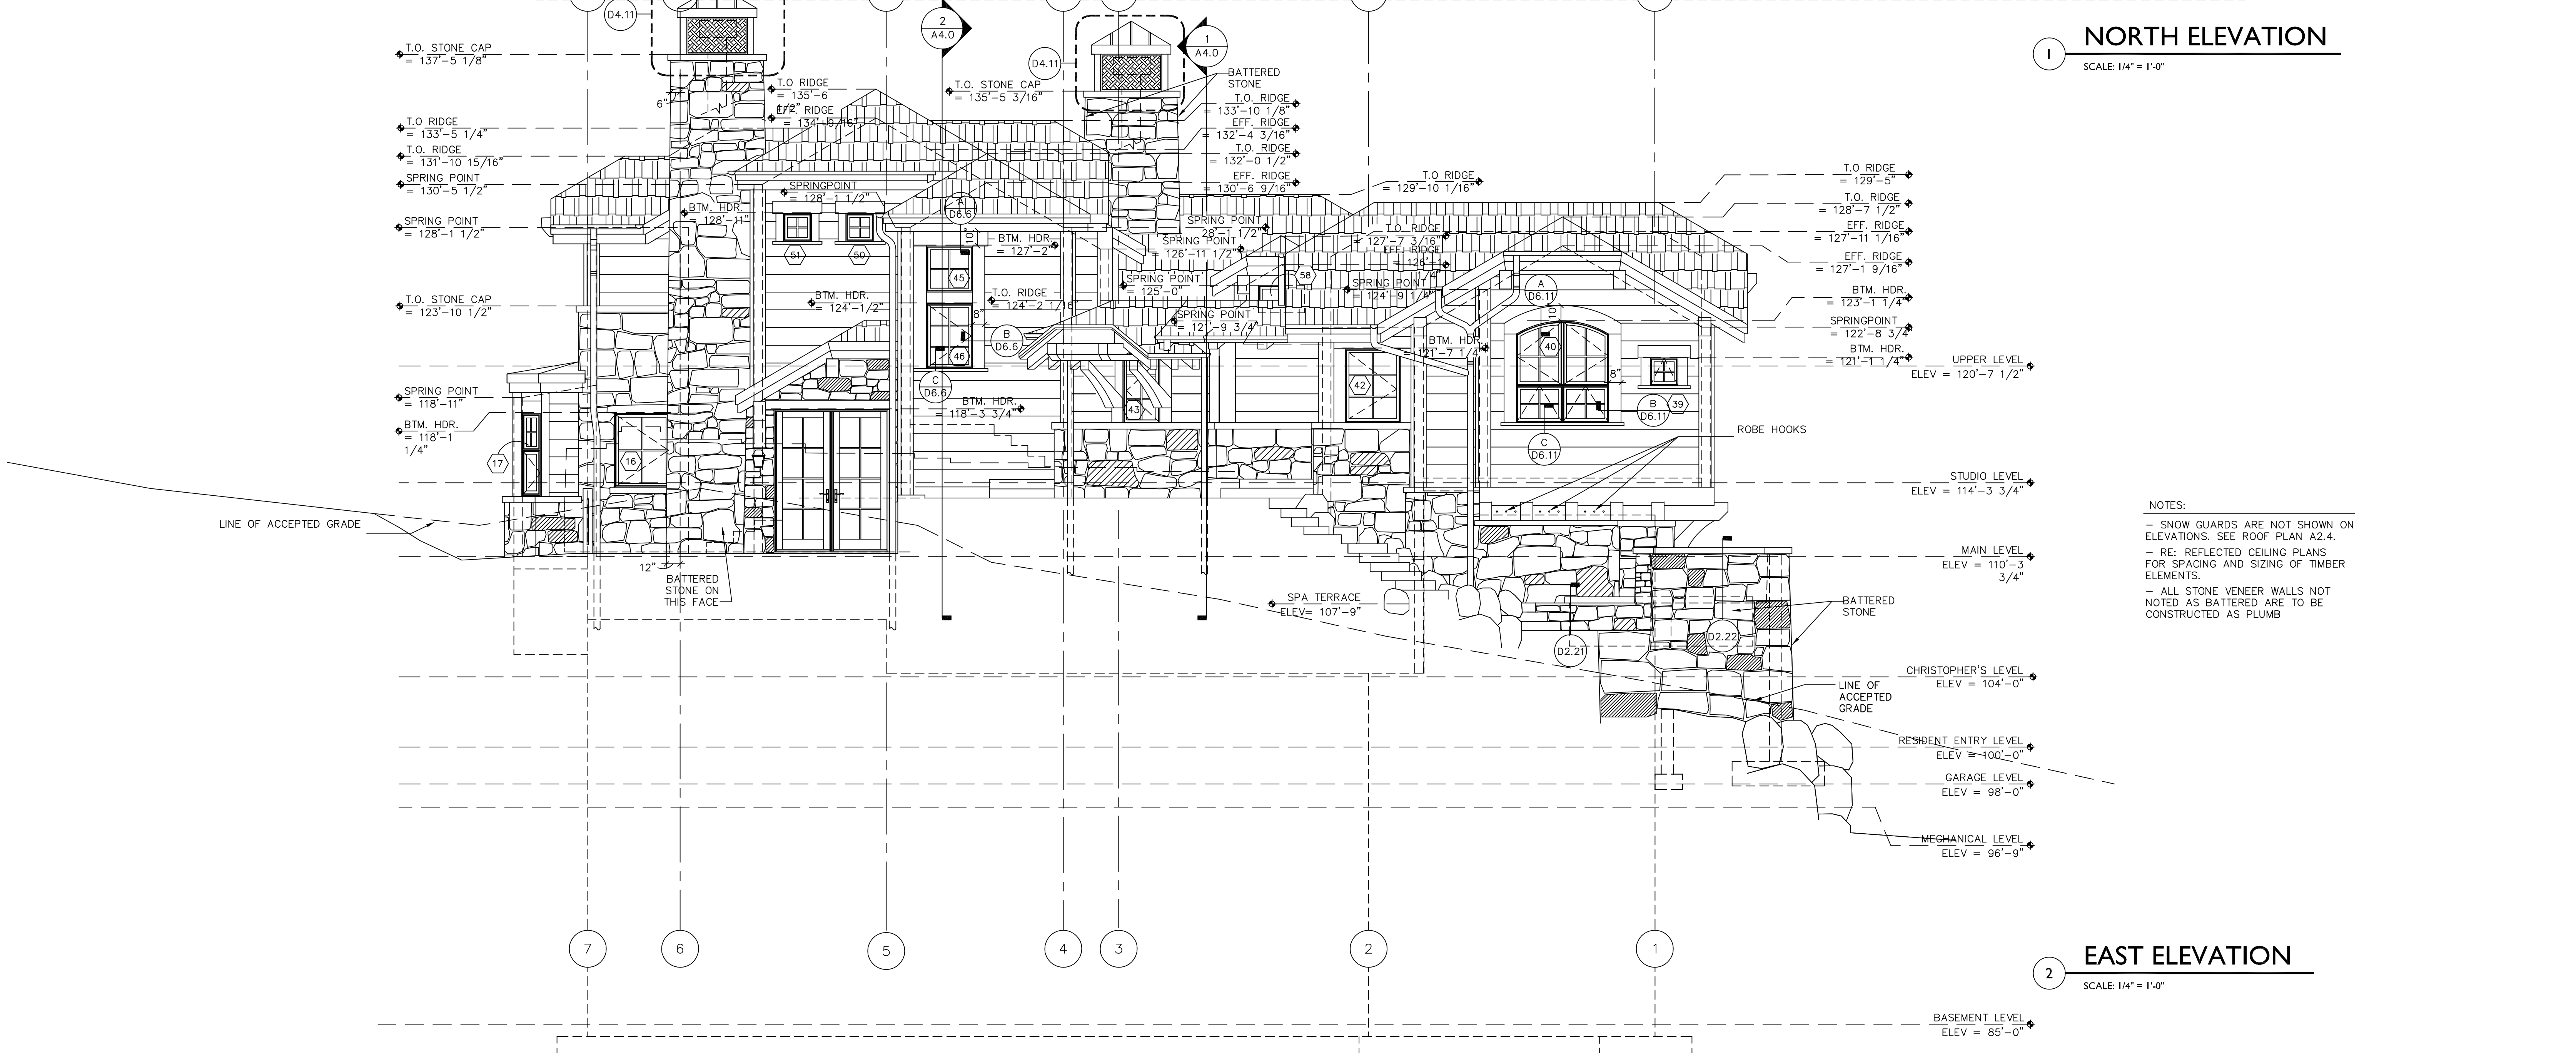

**2 EAST ELEVATION**  
SCALE: 1/4" = 1'-0"

NOTES:  
- SNOW GUARDS ARE NOT SHOWN ON ELEVATIONS. SEE ROOF PLAN A2.4.  
- RE: REFLECTED CEILING PLANS FOR SPACING AND SIZING OF TIMBER ELEMENTS.  
- ALL STONE VENEER WALLS NOT NOTED AS BATTERED ARE TO BE CONSTRUCTED AS PLUMB

SHEPHERD RESOURCES INC / AIA  
POST OFFICE BOX 1624  
AVON COLORADO 81620  
T970 949 3302 F970 949 5121  
WWW.SRIARCHITECT.COM


DATE	ISSUE
12-02-02	SCHEMATIC DESIGN
12-20-02	CONCEPTUAL DRB
04-21-03	FINAL DRB
05-14-03	PERMIT SET
06-10-03	PROGRESS SET
11-21-03	FRAMING UPDATE
02-19-04	PROGRESS SET
03-15-04	CONSTRUCTION

**CONSTRUCTION**  
MARCH 15, 2004


PROJECT: 0109  
**388 EXHIBITION LANE**  
LOT I - MAROON NEIGHBORHOOD  
ASPEN HIGHLANDS, COLORADO

EXTERIOR ELEVATIONS


**A3.0**

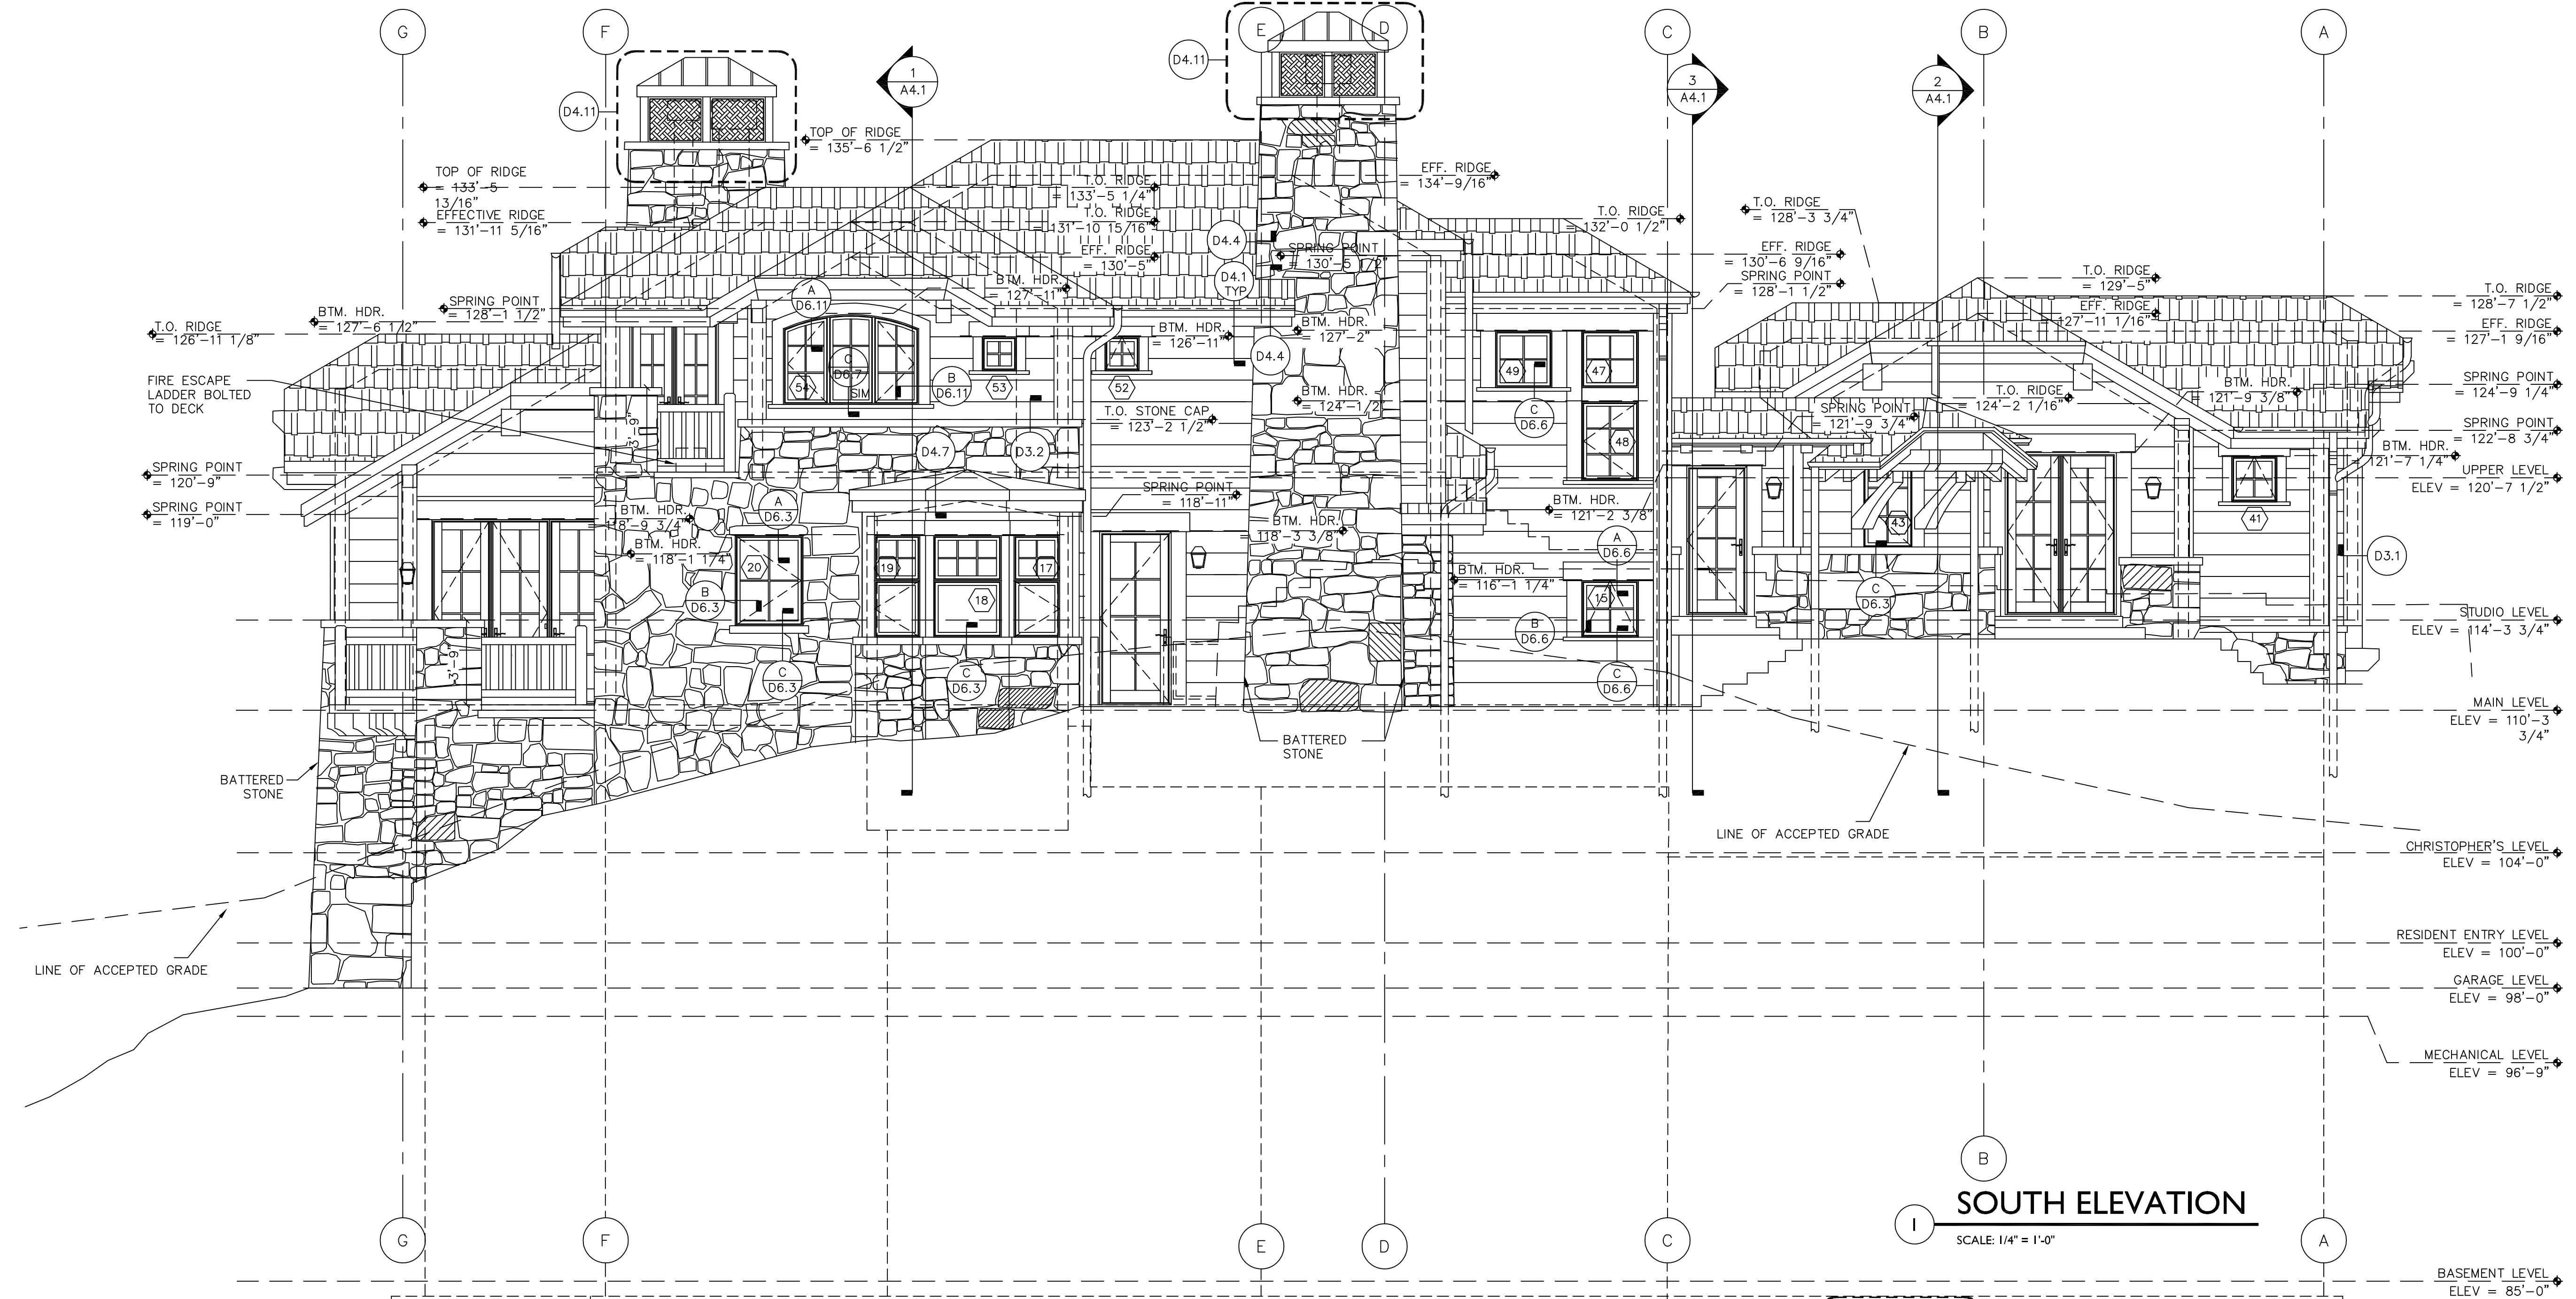

**SOUTH ELEVATION**  
SCALE: 1/4" = 1'-0"

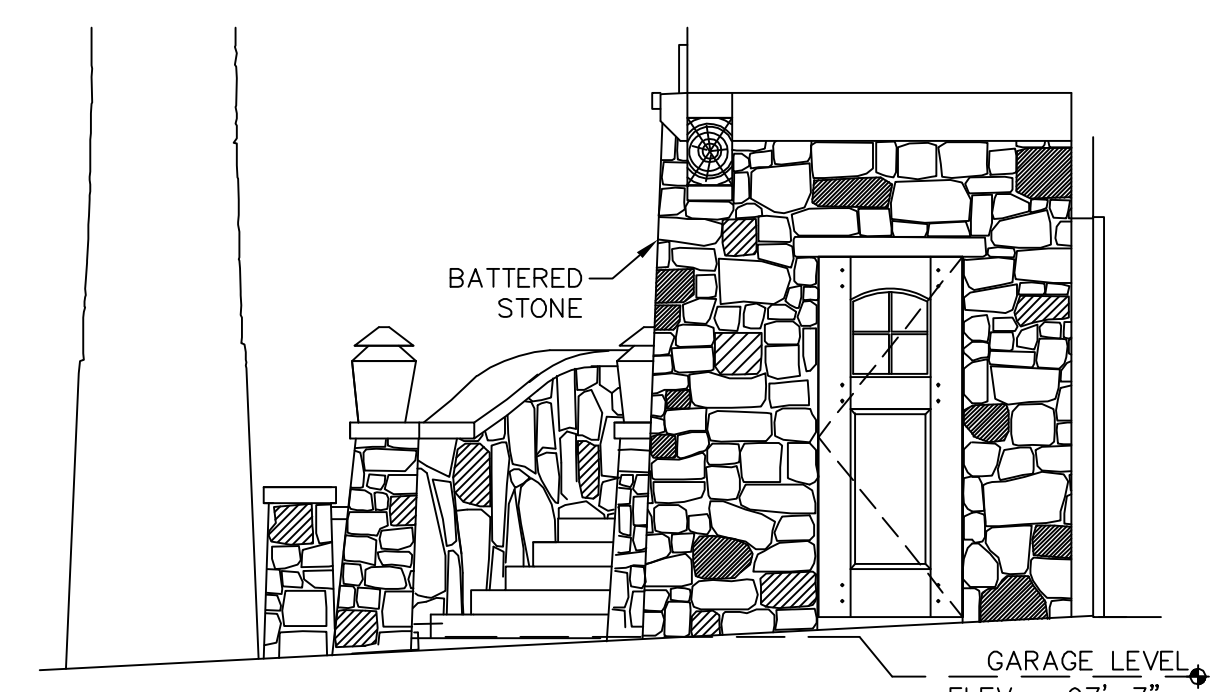


**PARTIAL WEST ELEVATION**  
SCALE: 1/4" = 1'-0"

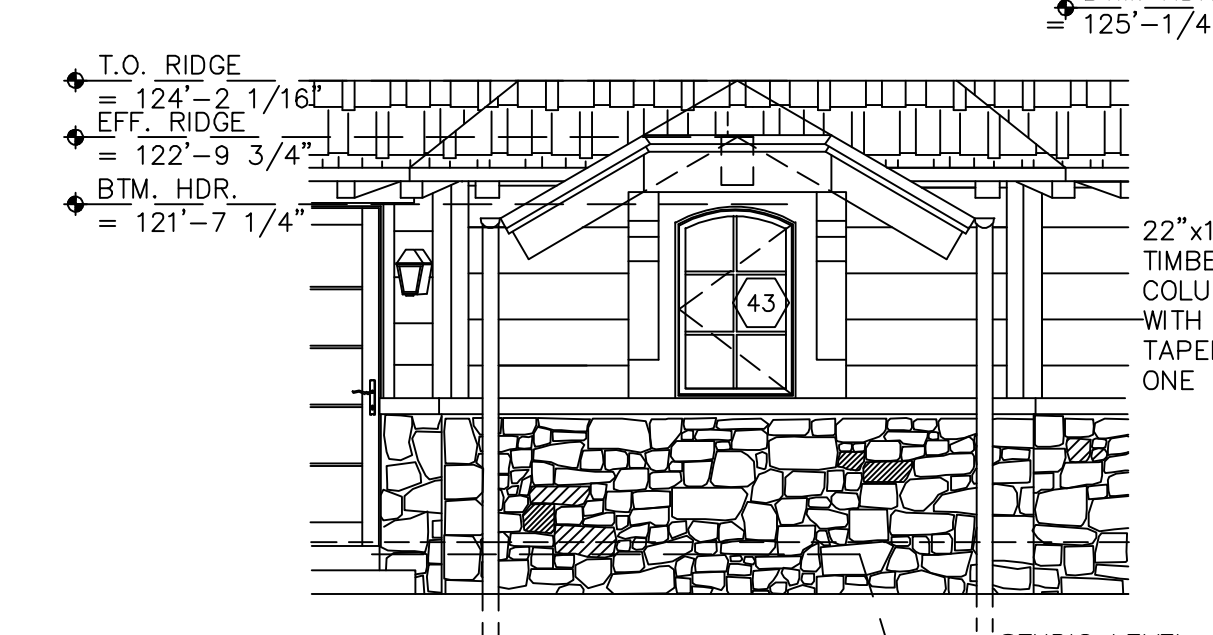


**PARTIAL SOUTHEAST ELEV**  
SCALE: 1/4" = 1'-0"



**PARTIAL SOUTH ELEV**  
SCALE: 1/4" = 1'-0"

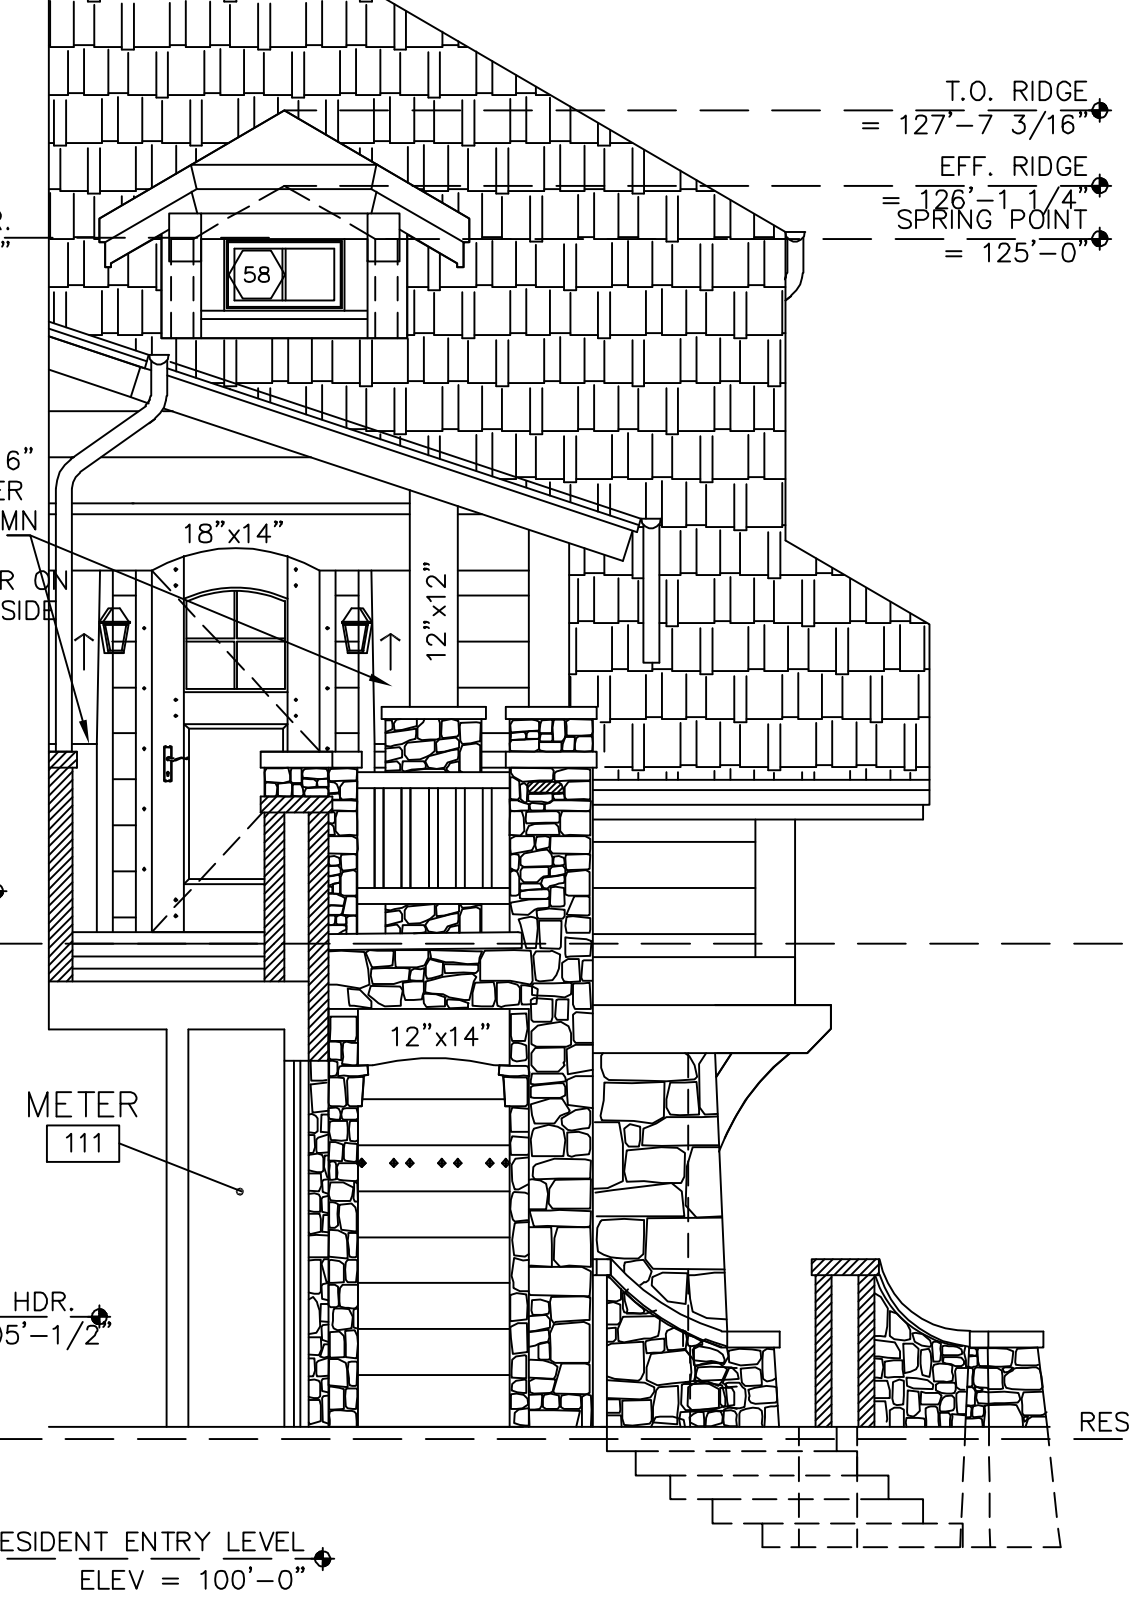

**PARTIAL EAST ELEV**  
SCALE: 1/4" = 1'-0"

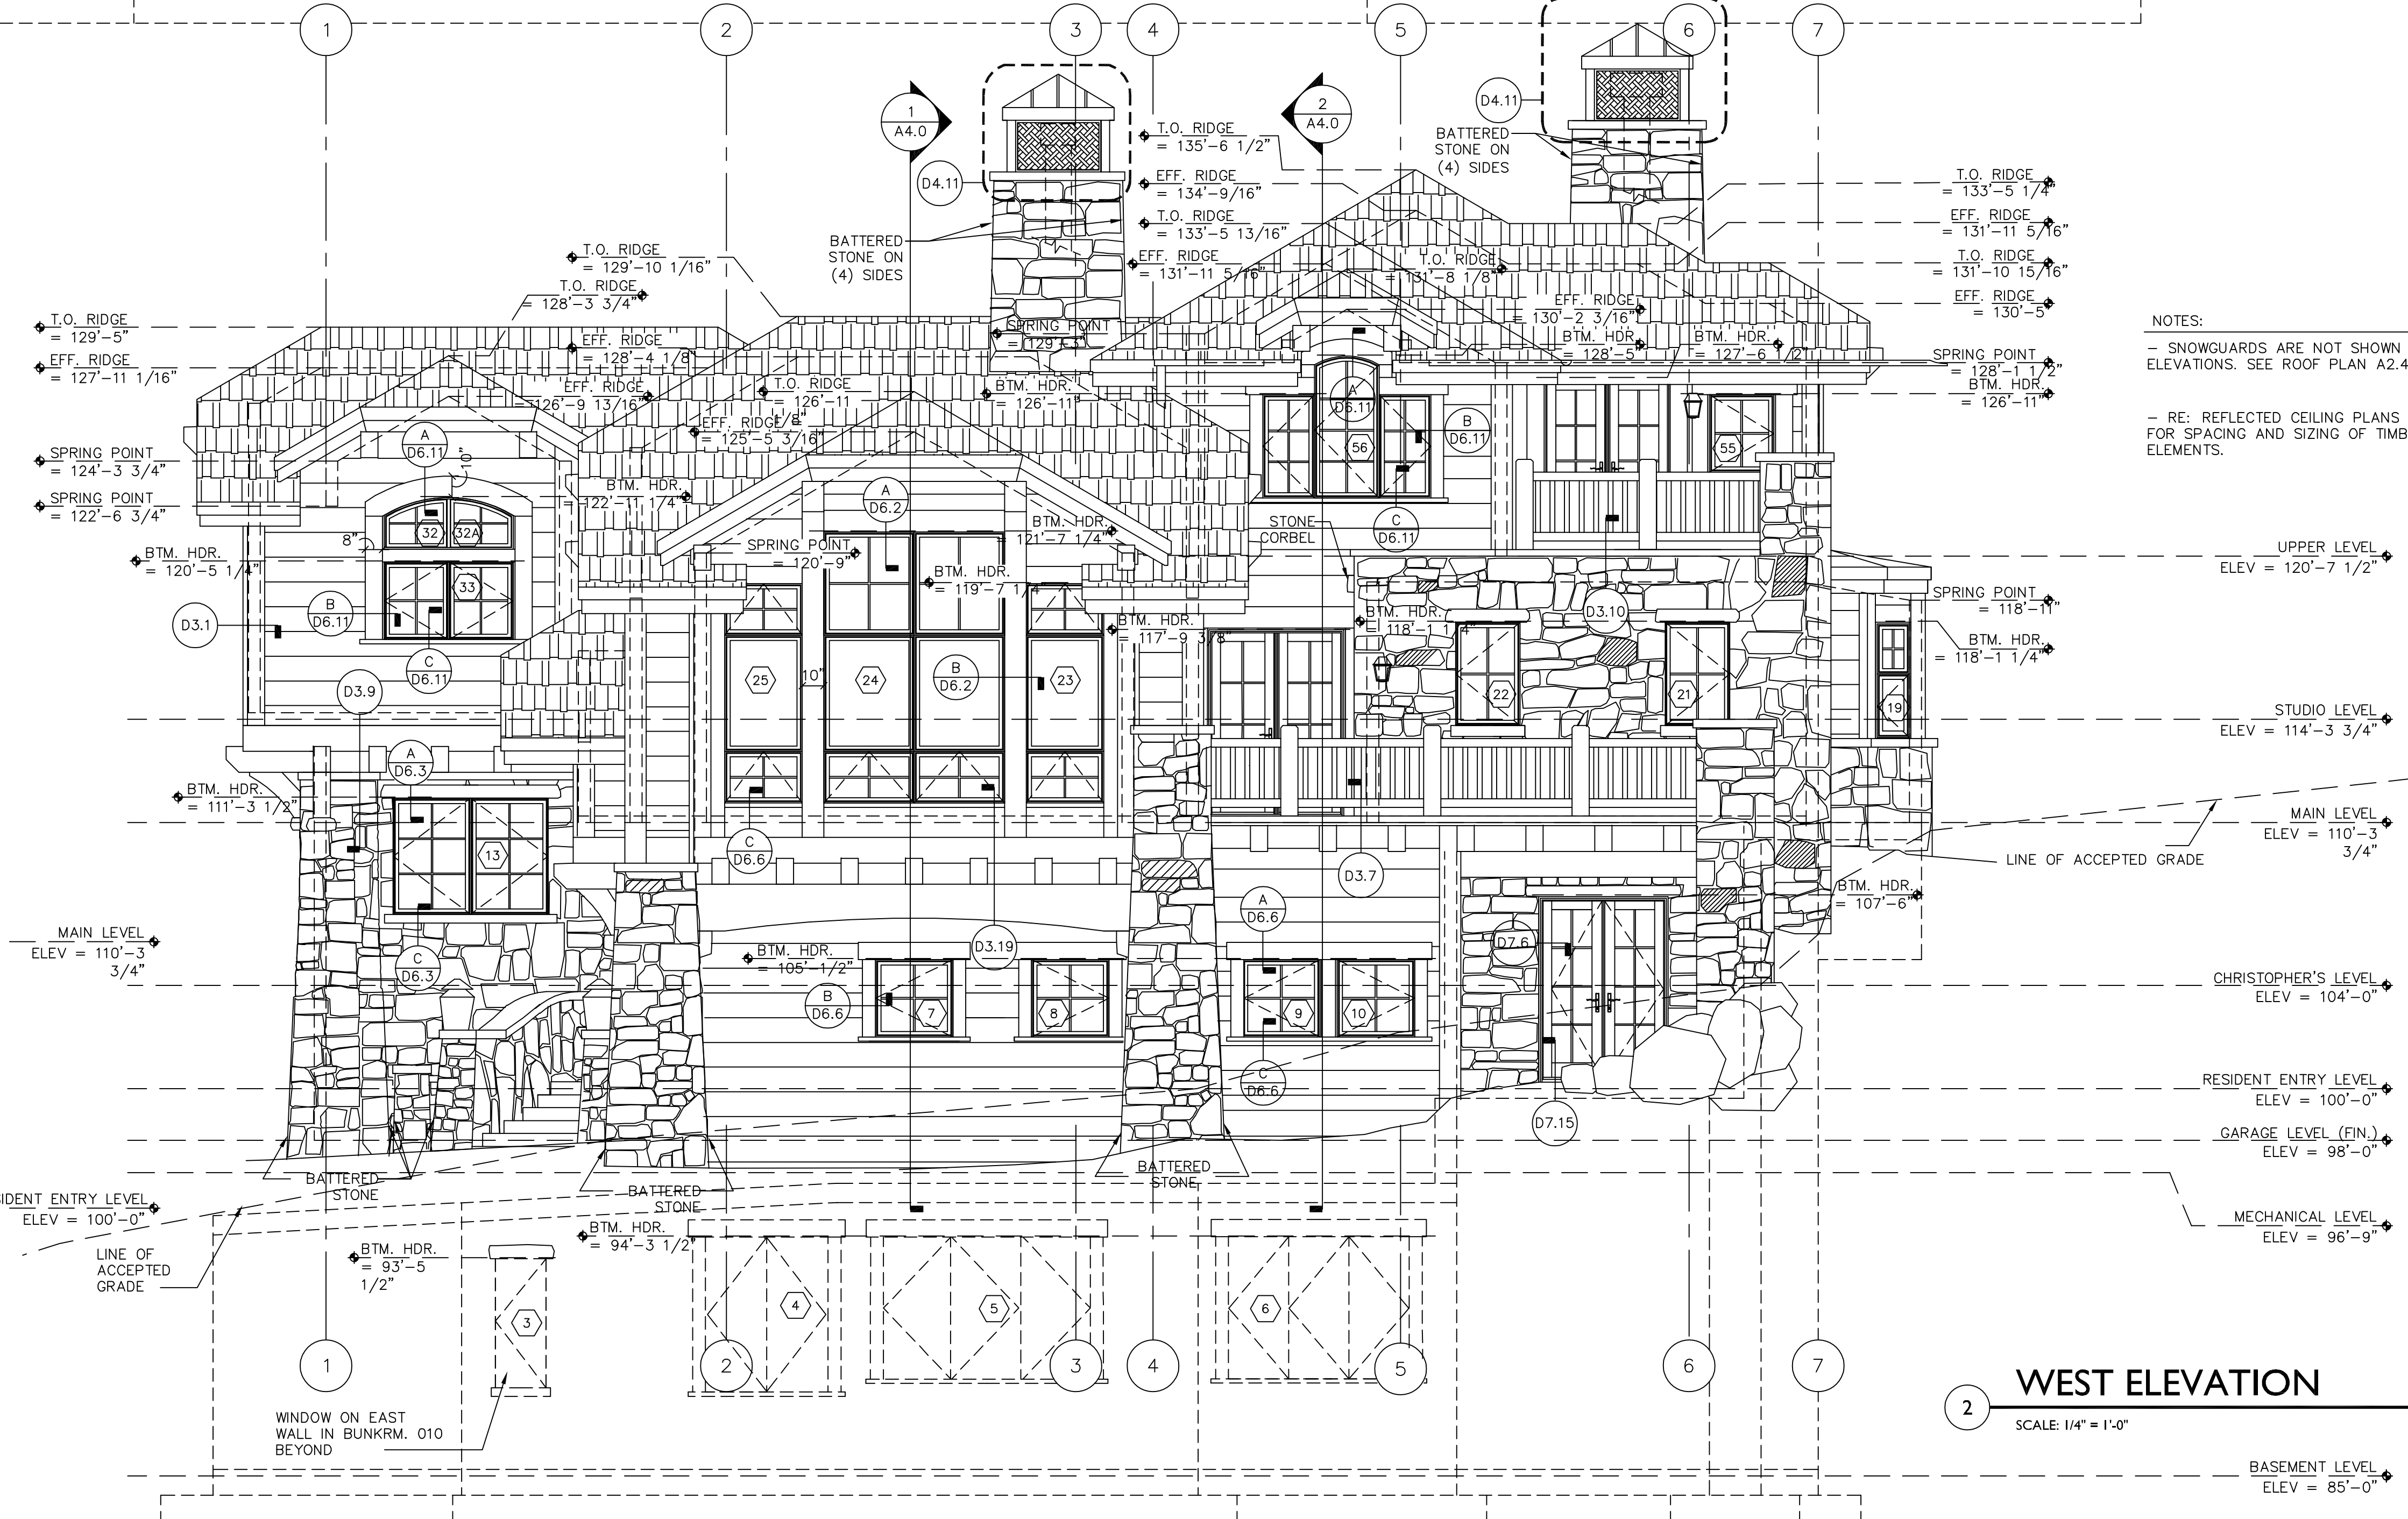

**WEST ELEVATION**  
SCALE: 1/4" = 1'-0"

NOTES:  
- SNOWGUARDS ARE NOT SHOWN ON ELEVATIONS. SEE ROOF PLAN A2.4.  
- RE: REFLECTED CEILING PLANS FOR SPACING AND SIZING OF TIMBER ELEMENTS.

SHEPHERD RESOURCES INC / AIA  
POST OFFICE BOX 1624  
AVON COLORADO 81620  
T970 949 3302 F970 949 5121  
WWW.SRIARCHITECT.COM

DATE	ISSUE
12-02-02	SCHEMATIC DESIGN
12-20-02	CONCEPTUAL DRB
04-21-03	FINAL DRB
05-14-03	PERMIT SET
06-10-03	PROGRESS SET
11-21-03	FRAMING UPDATE
02-19-04	PROGRESS SET
03-15-04	CONSTRUCTION

**CONSTRUCTION**

MARCH 15, 2004

PROJECT: 0109  
**388 EXHIBITION LANE**  
LOT I - MAROON NEIGHBORHOOD  
ASPEN HIGHLANDS, COLORADO

**EXTERIOR ELEVATIONS**

**A3.1**